


ENTRANCE RAMP WITH PARALLEL ACCELERATION LANE

TRANSITION TAPER = L	
POSTED SPEED (mph)	L *
≤ 40	WS' / 60
≥ 45	WS

* CONVERSION FOR METERS
MULTIPLY L x 0.30

W = WIDTH OF OFFSET (feet)
S = POSTED SPEED LIMIT (mph)

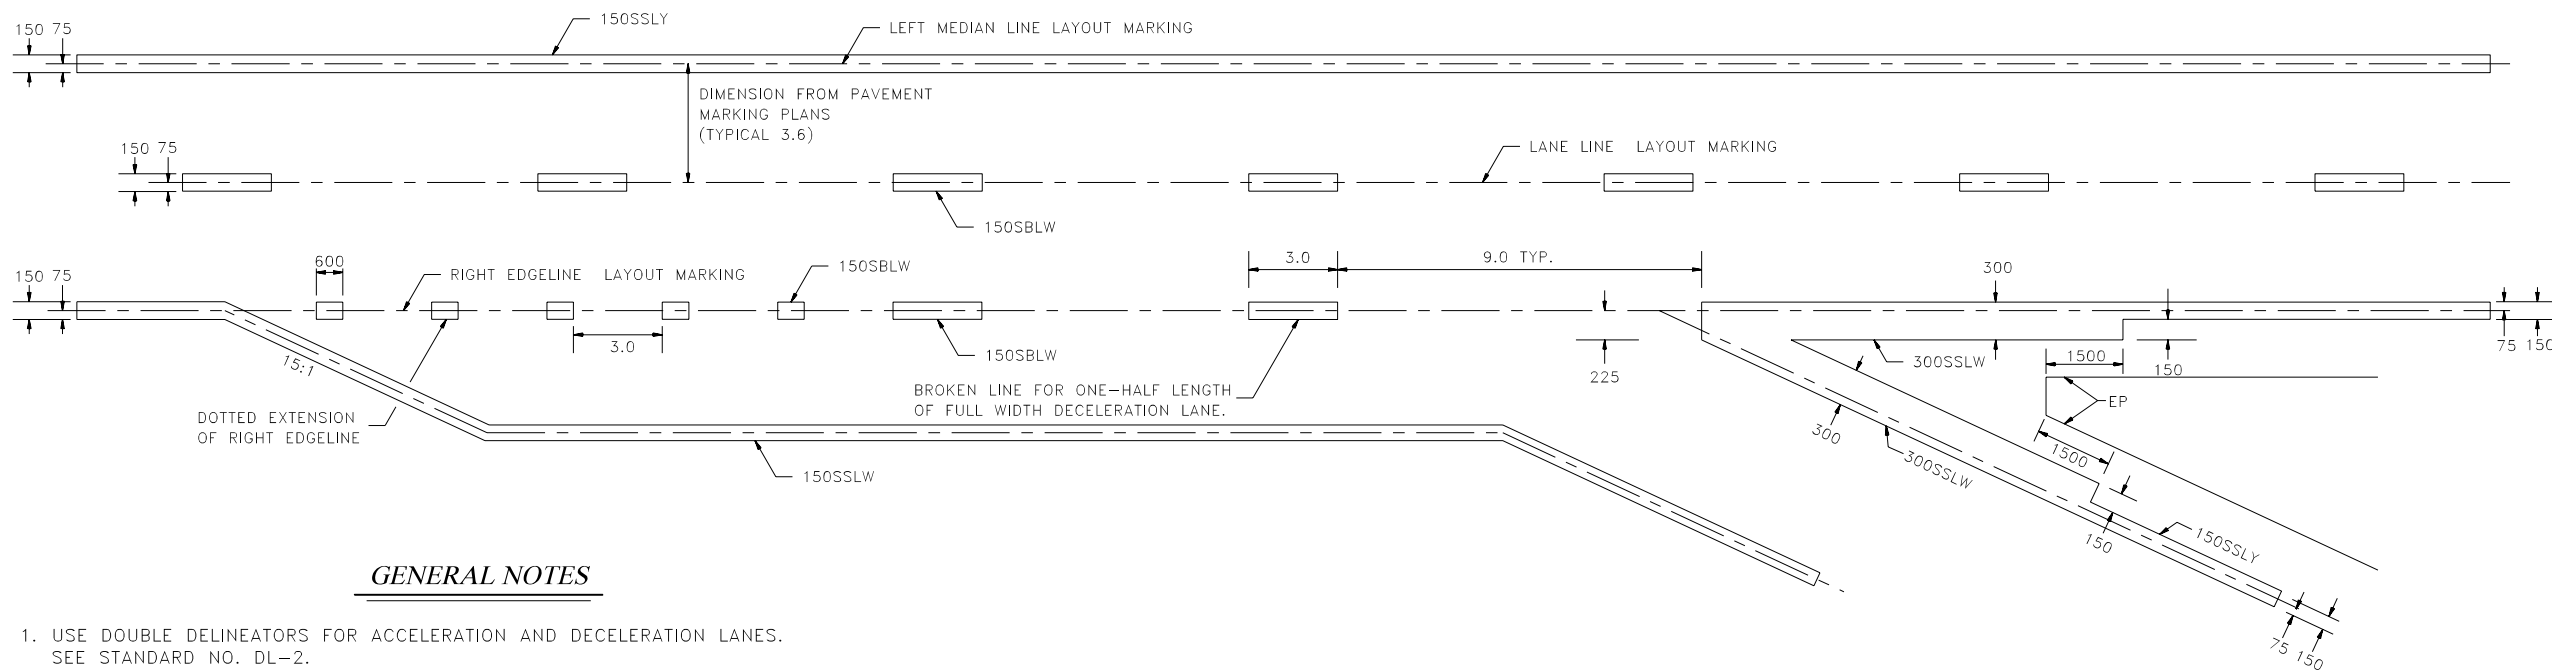

EXIT RAMP WITH PARALLEL DECELERATION LANE

INTERSTATE AND
DIVIDED HIGHWAYS

1 OF 3

PAVEMENT MARKING STANDARD

DIVIDED ROADWAY MULTIPLE LANES WITH ENTRANCE AND EXIT RAMP STRIPING LAYOUT

ALL DIMENSIONS SHOWN ARE IN MILLIMETERS OR METERS.
WHOLE NUMBERS INDICATE MILLIMETERS; DECIMAL
NUMBERS INDICATE METERS UNLESS OTHERWISE NOTED.

